
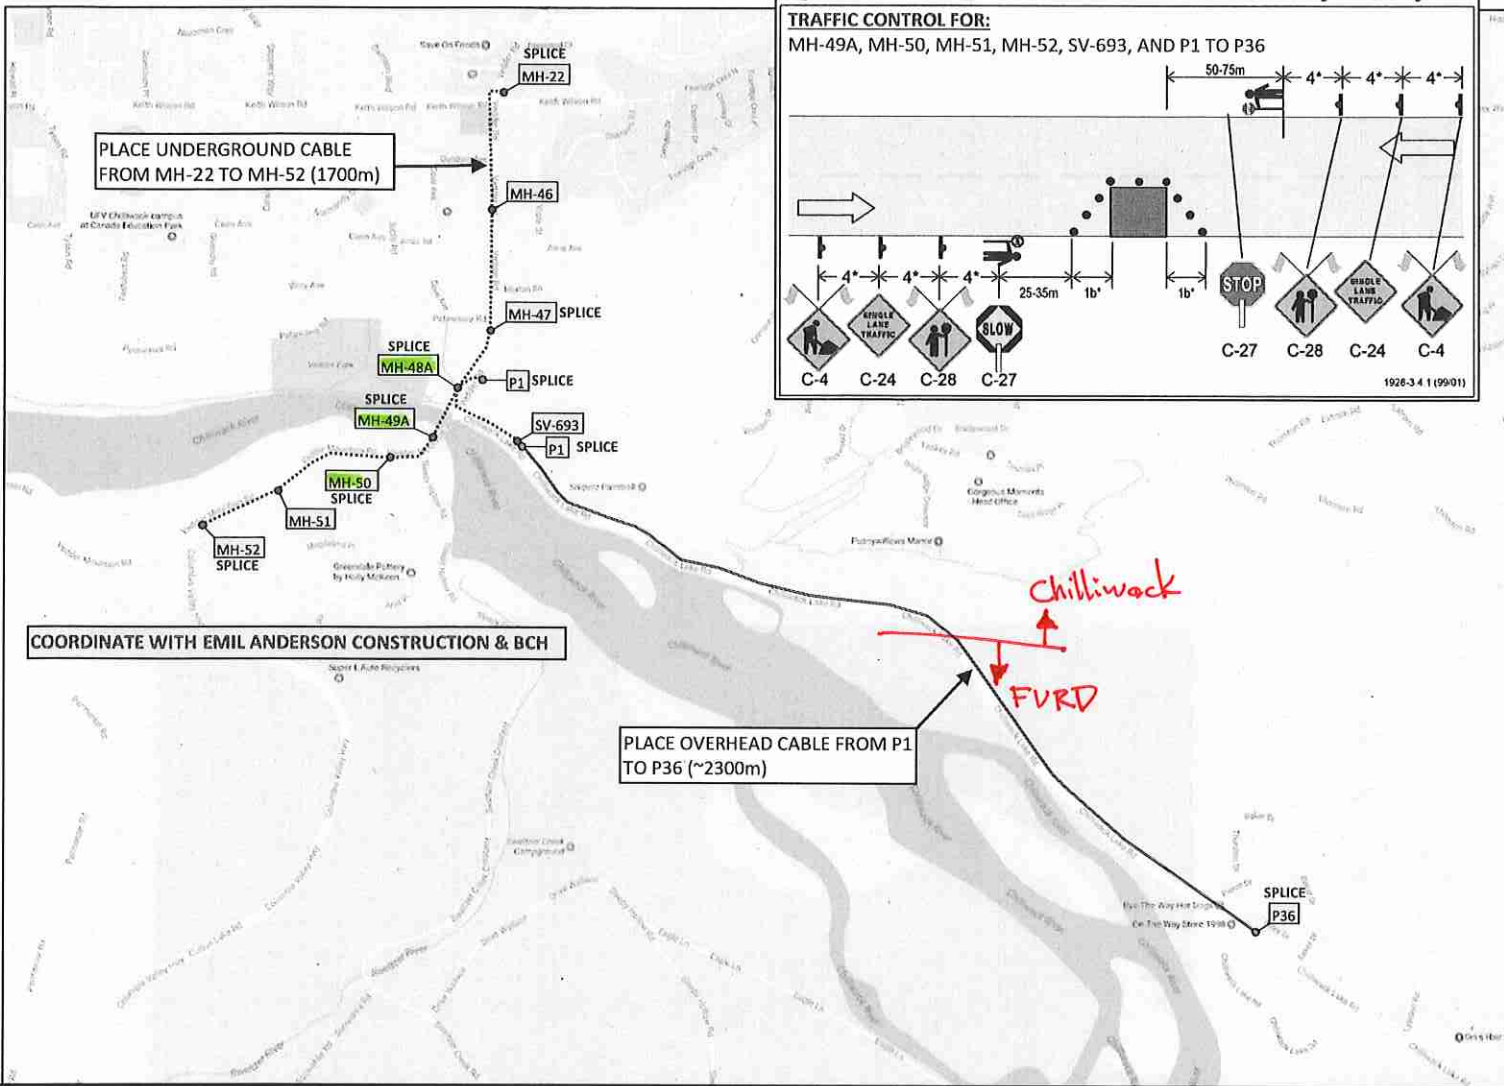


Figure 3.4.1 Lane Closure with TCPs – Two Lane Two-way Roadway

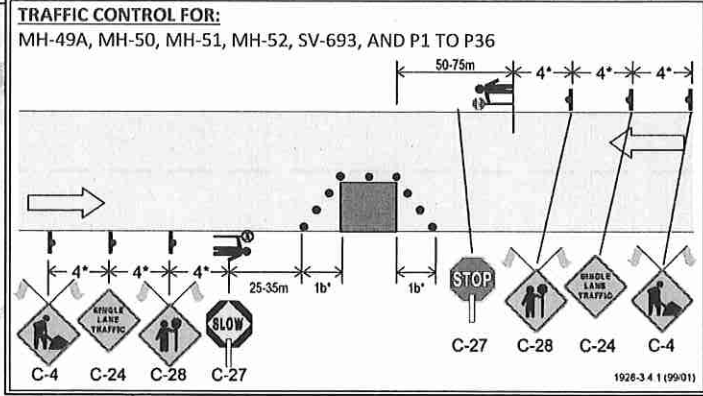

Regulatory Speed Limit	50 km/h	60 km/h	70 km/h	80 km/h	90-100 km/h
1a Taper Length For Lane Closure	35 (1:30)	55 (1:15)	75 (1:20)	90 (1:25)	110 (1:30)
1b Taper Length For Shoulder Work on Where TCPs Used (Min. 3 Cores)	5	8	10	12	15
2 Maximum Distance Between Cones or Tubular Markers for 1a	10	10	10	10	10
3 Minimum Tangent Distance Between Tapers	30	60	90	120	150
4 Distance Between Construction Signs	40	60	80	100	150

LEGENDS:

- SIGN STAND
- DELINEATORS
- TCP
- ARROWBOARD TRUCK
- POLE
- REMOVE POLE
- MANHOLE/SERVICE BOX
- NEW AERIAL CABLE
- NEW U/G CABLE

Scope:

- Add new TELUS cable to existing infrastructure.
- Splice new TELUS cable.

Dates:

- June 12 – August 25, 2017

Hours:

- 7:00am – 5:00pm

Drawing #:

- 2621668

Notes:

- All traffic control devices and signs to comply with Latest MOTH Manual Work on Roadway












COMPANY: DIXON NETWORKS CORPORATION
CONTACT: JAESIK YOON
PHONE: 604-940-8817 EXT. 225





Regulatory Speed Limit	50 km/h	60 km/h	70 km/h	80 km/h	90-100 km/h
1a Taper Length For Lane Closure	35 (1:10)	55 (1:15)	75 (1:20)	90 (1:25)	110 (1:30)
1b Taper Length For Shoulder Work on Where TCPs Used (Min. 3 Cores)	5	8	10	12	15
2 Maximum Distance Between Cones or Tubular Markers for 1a	10	10	10	10	10
3 Minimum Tangent Distance Between Tapers	30	60	90	120	150
4 Distance Between Construction Signs	40	60	80	100	150

LEGENDS:

-  SIGN STAND
-  DELINEATORS
-  TCP
-  ARROWBOARD TRUCK
-  POLE
-  REMOVE POLE
-  MANHOLE/SERVICE BOX
-  NEW AERIAL CABLE
-  NEW U/G CABLE

Scope:

- Add new TELUS cable to existing infrastructure.
- Splice new TELUS cable.

Dates:

- June 12 – August 25, 2017

Hours:


- 7:00am – 5:00pm

Drawing #:

- 2621668

Notes:

- All traffic control devices and signs to comply with Latest MOTH Manual Work on Roadway

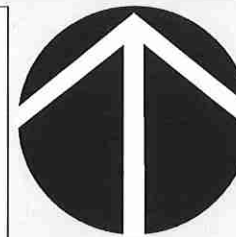


MH-22

COMPANY: DIXON NETWORKS CORPORATION





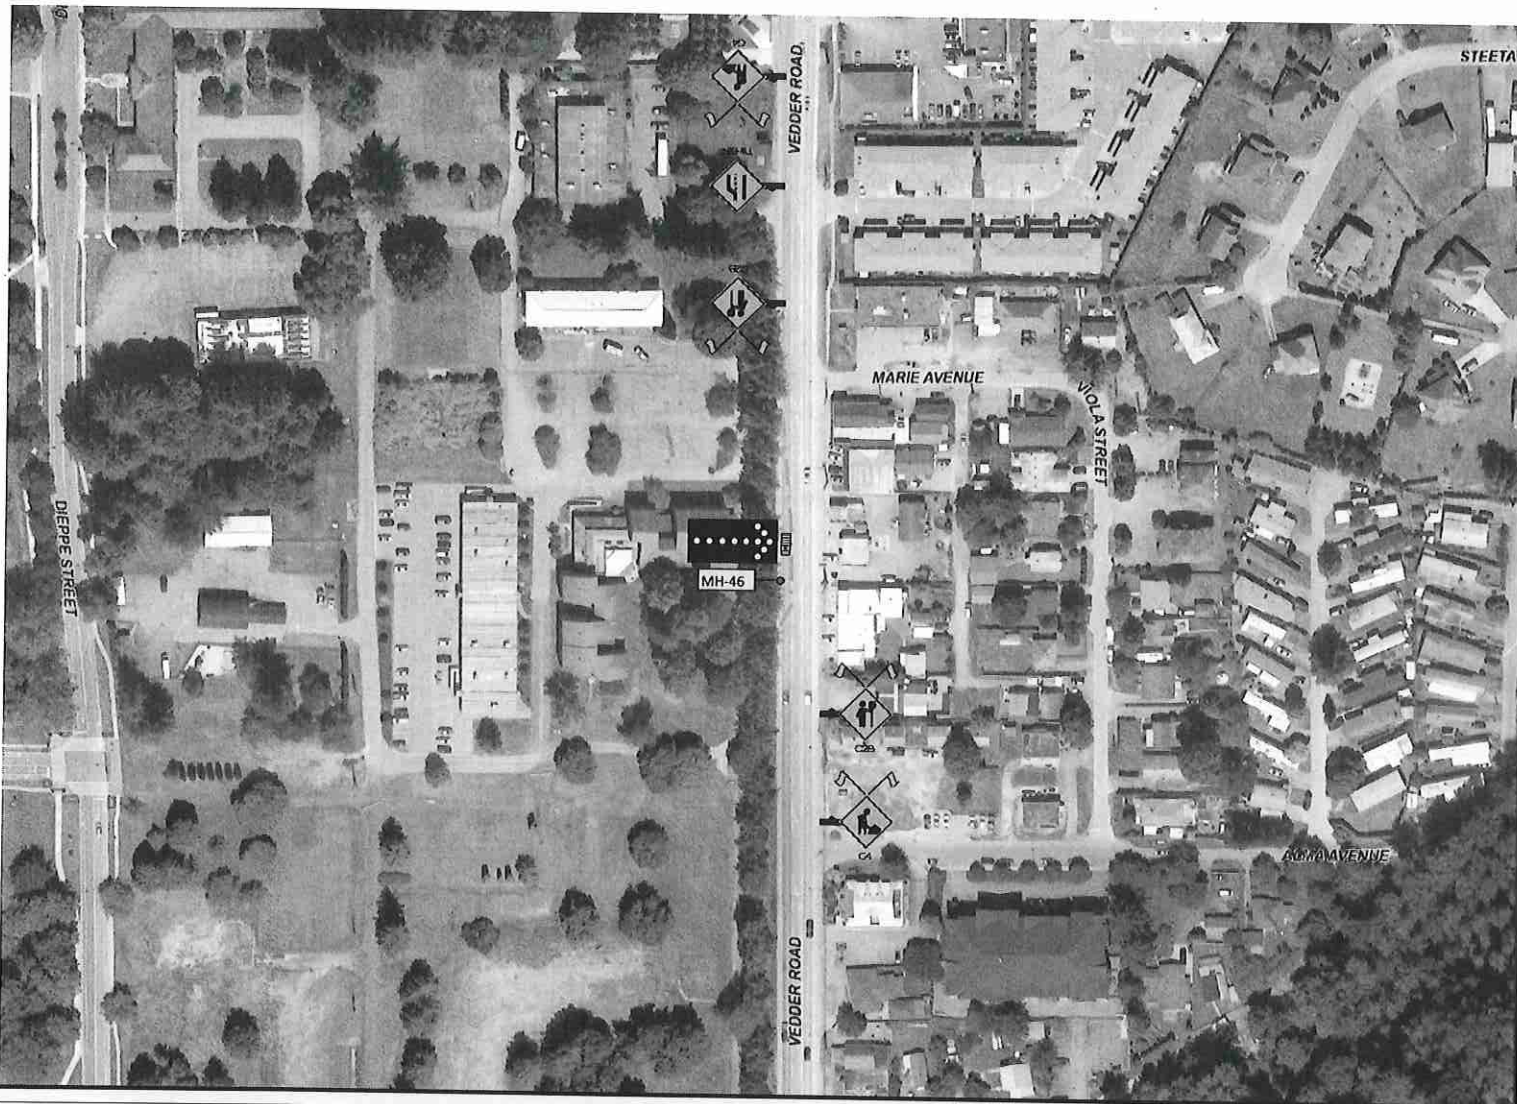




CONTACT: JAESIK YOON
PHONE: 604-940-8817 EXT. 225





	Regulatory Speed Limit	50 km/h	60 km/h	70 km/h	80 km/h	90-100 km/h
1a	Taper Length For Lane Closure	35 (1:10)	55 (1:15)	75 (1:20)	90 (1:25)	110 (1:30)
1b	Taper Length For Shoulder Work on Where TCPs Used (Min. 3 Cones)	5	8	10	12	15
2	Maximum Distance Between Cones or Tubular Markers for 1a	10	10	10	10	10
3	Minimum Tangent Distance Between Tapers	30	60	90	120	150
4	Distance Between Construction Signs	40	60	80	100	150

LEGENDS:

-  SIGN STAND
-  DELINEATORS
-  TCP
-  ARROWBOARD TRUCK
-  POLE
-  REMOVE POLE
-  MANHOLE/SERVICE BOX
-  NEW AERIAL CABLE
-  NEW U/G CABLE

Scope:

- Add new TELUS cable to existing infrastructure.
- Splice new TELUS cable.

Dates:

- June 12 – August 25, 2017

Hours:


- 7:00am – 5:00pm

Drawing #:

- 2621668

Notes:

- All traffic control devices and signs to comply with Latest MOTH Manual Work on Roadway

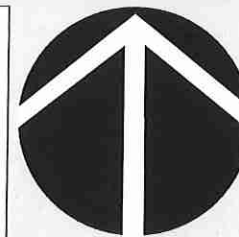

MH-46

COMPANY: DIXON NETWORKS CORPORATION




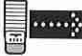





CONTACT: JAESIK YOON
PHONE: 604-940-8817 EXT. 225

DIXON
NETWORKS CORPORATION



Regulatory Speed Limit	50 km/h	60 km/h	70 km/h	80 km/h	90-100 km/h
1a Taper Length For Lane Closure	35 (1:10)	55 (1:15)	75 (1:20)	90 (1:25)	110 (1:30)
1b Taper Length For Shoulder Work on Where TCPs Used (Min. 3 Cones)	5	8	10	12	15
2 Maximum Distance Between Cones or Tubular Markers for 1a	10	10	10	10	10
3 Minimum Tangent Distance Between Tapers	30	60	90	120	150
4 Distance Between Construction Signs	40	60	80	100	150

LEGENDS:

-  SIGN STAND
-  DELINEATORS
-  TCP
-  ARROWBOARD TRUCK
-  POLE
-  REMOVE POLE
-  MANHOLE/SERVICE BOX
-  NEW AERIAL CABLE
-  NEW U/G CABLE

Scope:

- Add new TELUS cable to existing infrastructure.
- Splice new TELUS cable.

Dates:

- June 12 – August 25, 2017

Hours:


- 7:00am – 5:00pm

Drawing #:

- 2621668

Notes:

- All traffic control devices and signs to comply with Latest MOTH Manual Work on Roadway

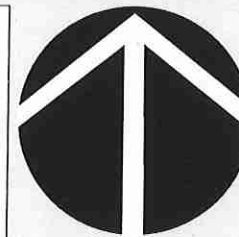

MH-47

COMPANY: DIXON NETWORKS CORPORATION

CONTACT: JAESIK YOON
PHONE: 604-940-8817 EXT. 225

DIXON
NETWORKS CORPORATION



Certificate of Insurance

350-4396 West Saanich Road, Victoria, B. C. Canada V8Z 3E9 Telephone: (250) 388-4416 Facsimile: (250) 388-9926

Certificate No. DIXONET-01-17-35

Certificate Holder: City of Chilliwack
8550 Young Road
Chilliwack, BC V2P 8A4

Name of Insured: Dixon Networks Corporation et al.

RE: Project: Manhold Audit at Vedder Road (Alder Avenue and Keith Wilson Road) in Chilliwack

This certificate is issued as a matter of information only and confers no rights upon the certificate holder other than those provided in the policy. This certificate does not amend, extend or alter the coverage afforded by the policies listed herein.

This is to certify that the policies of insurance listed below have been issued to the insured named above for the policy period indicated, notwithstanding any requirement, term or condition of any contract or other document with respect to which this certificate may be issued or may pertain. The insurance afforded by the policies described herein is subject to all the terms, exclusions and conditions of such policies. Limits shown may have been reduced by paid claims/expenses.

Schedule of Insurance(s)			
Type of Insurance	Insuring Company and Policy Number	Policy Dates	Limit of Liability/Amount of Coverage
General Liability Including Non-Owned Auto Liability	Certain Loyds Underwriters EK1600970	30-Apr-17 to 30-Apr-18	Bodily Injury and Property Damage \$10,000,000.00 Each Accident or Occurrence \$10,000,000.00 Aggregate with respect to Products/ Completed Operations
Terms and Conditions			
With reference to the General Liability policy above, it is hereby understood and agreed that THE CERTIFICATE HOLDER is added as Additional Insured(s) but only with respect to liability arising out of the operations of the Named Insured.			

These statements have been made in good faith and are a summary of the insurance cover in force (which is subject to the full terms and conditions of the policy). We accept no responsibility whatsoever for any inadvertent or negligent act, error or omission on our part in preparing these statements or for any loss, damage or expense thereby occasioned to any recipient of this certificate.

Jardine Lloyd Thompson Canada Inc.

Per:
Signature

Date: May 1, 2017