


CANADIAN UTILITY CONSTRUCTION
 FORTIS BC GAS MAIN INSTALLATION
 FERRY ROAD, CHILLIWACK
 MCO# 4110278610

DRAWING 001

JANUARY 2018
 HOURS OF OPERATION 7:00AM - 5:00PM

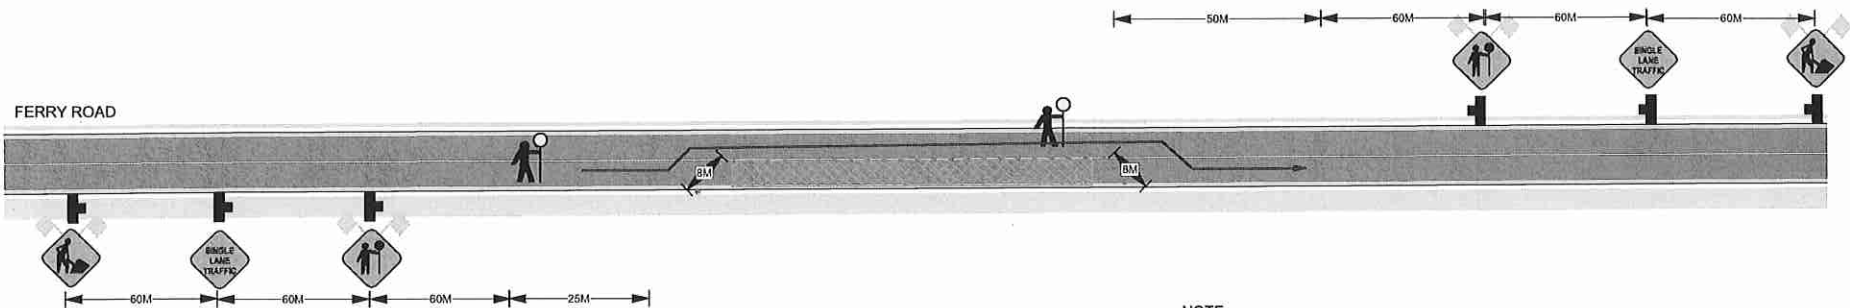

NOTE:

ALL BUS STOPS - CROSSWALKS - SIDEWALKS WILL REMAIN OPEN

TRAFFIC CONTROL WILL ASSIST WITH DRIVEWAYS AFFECTED BY WORK ZONE CLOSURE

SPEED LIMIT ON FERRY ROAD IS 50KM PER HOUR
 ALL SIGNS WILL BE PLACED ON TRIPOD STANDS WITH FLAGS

LANE WIDTH WILL BE MAINTAINED AT 3.5 METERS

TRAFFIC CONTROL WILL ASSIST WITH DRIVEWAYS EFFECTED BY WORK ZONE CLOSURE

CANADIAN UTILITY CONSTRUCTION
 GENERAL FOREMAN
 SCOTT SINCLAIR 6004-842-2339

TRAFFIC CONTROL WILL BE PROVIDED BY
 CANADIAN UTILITY CONSTRUCTION
 MICHELLE PARKS 604-313-5769


LEGEND

- DIRECTION TRAFFIC FLOW →
- TUBULAR MARKERS|.....
- WORK AREA [hatched box]
- SIGN STANDS [tripod icon]
- TRAFFIC CONTROLLER [person with sign icon]
- BUS STOP [rectangle icon]

CANADIAN UTILITY CONSTRUCTION
 FORTIS BC GAS MAIN INSTALLATION
 FERRY ROAD, CHILLIWACK
 MCO# 4110278610

DRAWING 002

JANUARY 2018
 HOURS OF OPERATION 7:00AM - 5:00PM

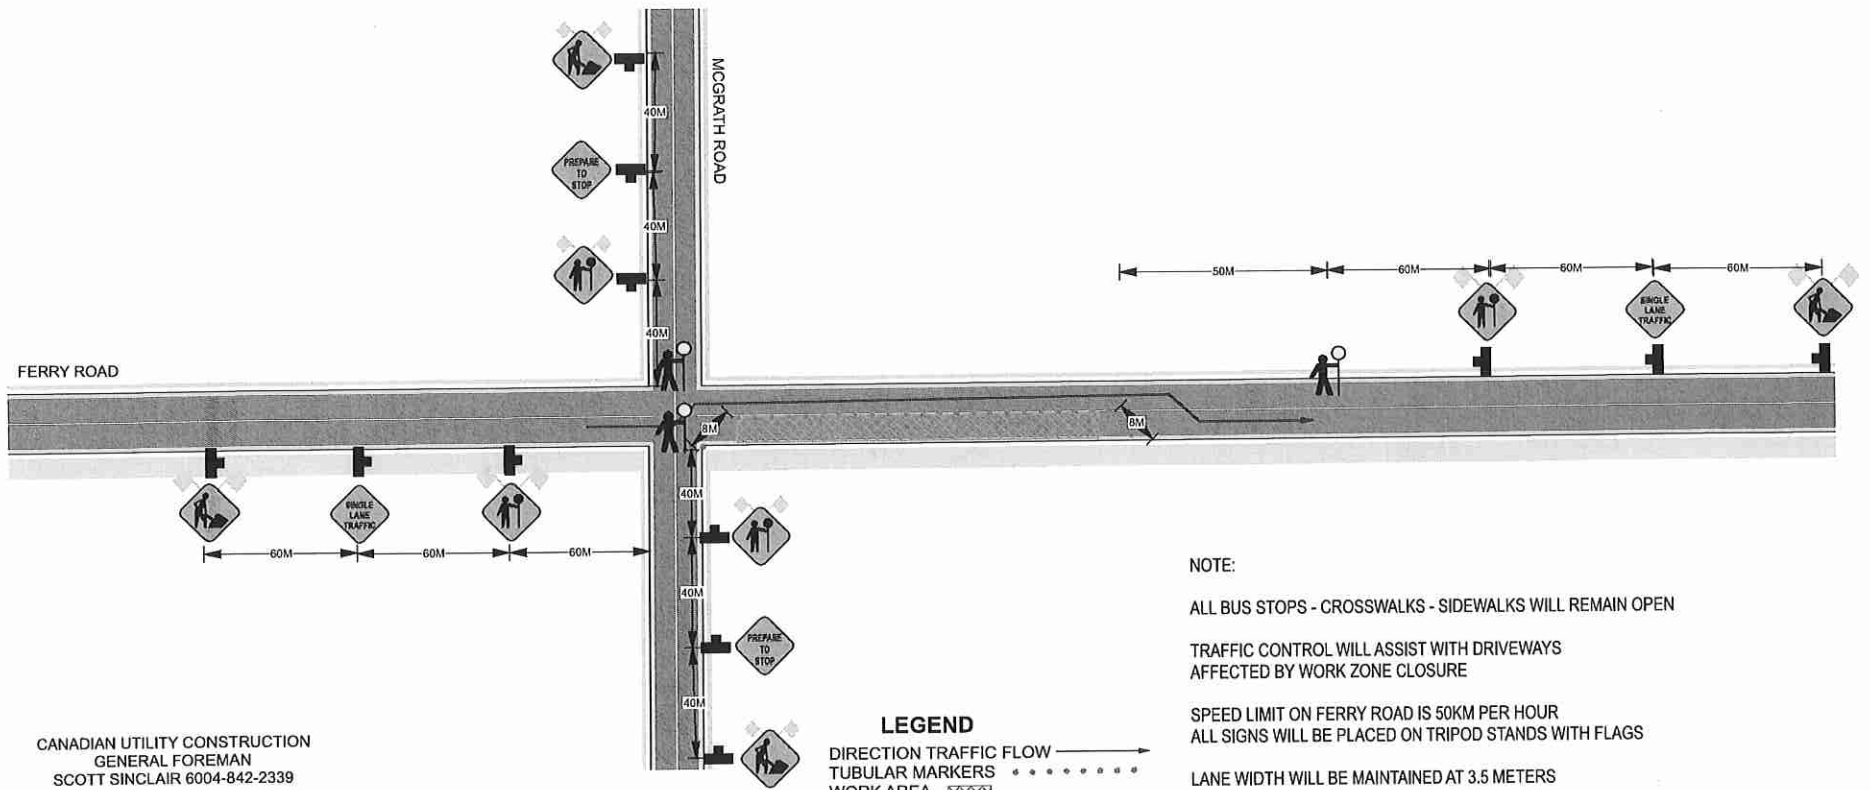

NOTE:

ALL BUS STOPS - CROSSWALKS - SIDEWALKS WILL REMAIN OPEN

TRAFFIC CONTROL WILL ASSIST WITH DRIVEWAYS AFFECTED BY WORK ZONE CLOSURE

SPEED LIMIT ON FERRY ROAD IS 50KM PER HOUR
 ALL SIGNS WILL BE PLACED ON TRIPOD STANDS WITH FLAGS

LANE WIDTH WILL BE MAINTAINED AT 3.5 METERS

TRAFFIC CONTROL WILL ASSIST WITH DRIVEWAYS EFFECTED BY WORK ZONE CLOSURE

CANADIAN UTILITY CONSTRUCTION
 GENERAL FOREMAN
 SCOTT SINCLAIR 6004-842-2339

TRAFFIC CONTROL WILL BE PROVIDED BY
 CANADIAN UTILITY CONSTRUCTION
 MICHELLE PARKS 604-313-5769

LEGEND

- DIRECTION TRAFFIC FLOW →
- TUBULAR MARKERS (dotted line)
- WORK AREA [hatched box]
- SIGN STANDS [rectangle]
- TRAFFIC CONTROLLER [stick figure]
- BUS STOP [rectangle]