


TRAFFIC CONTROL SYMBOLS

●	Barrel
⚠	C-001-1
⚠	C-018-1A
⚠	C-018-8L Construction Ahead
⚠	C-018-8R Construction Ahead
⚠	C-029
⚠	C-030-8
—	No Parking Zone
Ⓟ	P-001 P-001
⚠	Traffic Controller Stop
Ⓜ	Work Area

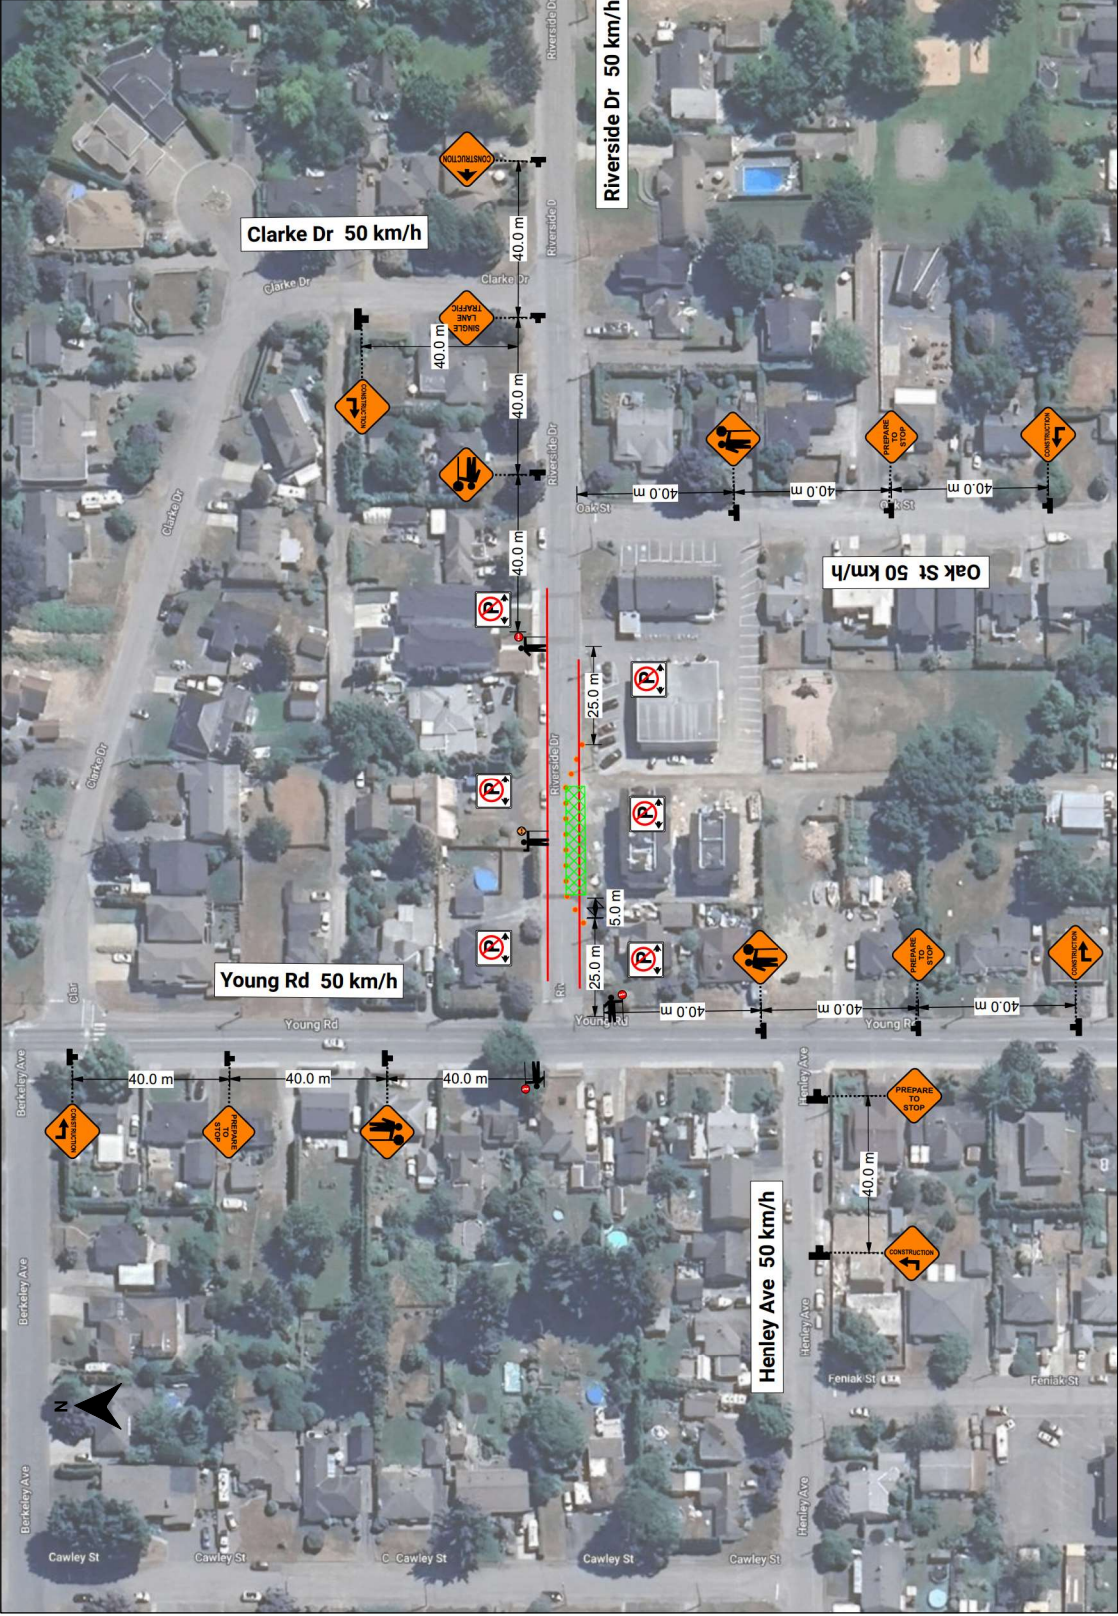

FOR IMPLEMENTATION

TRAFFIC CONTROL PLAN	
Aecon - 31362235 - 46008 Riverside Dr, Chilliwack	
DESIGN NUMBER	31362235
DATE	04-04-2024
REV	0

ACCON

Contact: Brodie Gies
 Call: 250-288-4459
 Email: bgi@acccon.com

Designer	Brittini Bowles
Date	04-04-2024
REV	DATE
1	04-04-2024
2	
3	
4	
5	

SCALE	1:1
PROJECT NUMBER	31362235
REV	DATE
1	04-04-2024
2	
3	
4	
5	

PROJECT NAME	Aecon - 31362235 - 46008 Riverside Dr, Chilliwack
REV	DATE
1	04-04-2024
2	
3	
4	
5	

METRO TRAFFIC LTD.
 TRAFFIC MANAGEMENT
 11800 152nd Ave, Surrey, BC V3R 0K6
 TEL: 604 299-8848
 info@metrotraffic.com

COMMENTS	1. Scope of work: Gas service installation 2. Start and Stop: April 22nd 7:00 am - 5:00 pm (2024) 3. All signs and devices opening will be in conformance with Table A and Table B of the MoTI (MVI 0205) 4. All signs and devices opening will be in conformance with Table A and Table B of the MoTI (MVI 0205)
----------	--

NOTE: All traffic control equipment and services will comply with the latest edition of MOTI Traffic Management Manual & Work Side Kit. This is not an order for Traffic Control. Contractors are responsible to contact District.