
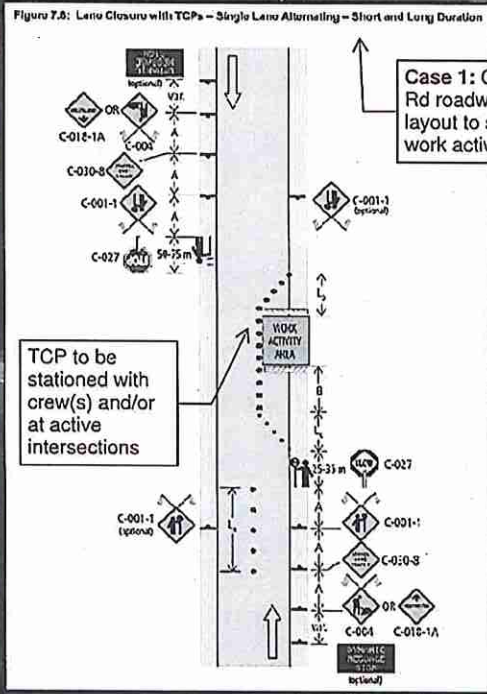
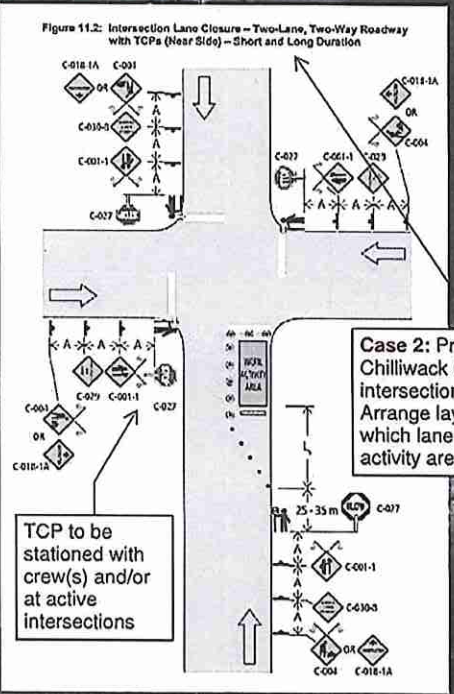


BANFORD RD

CHILLIWACK CENTRAL

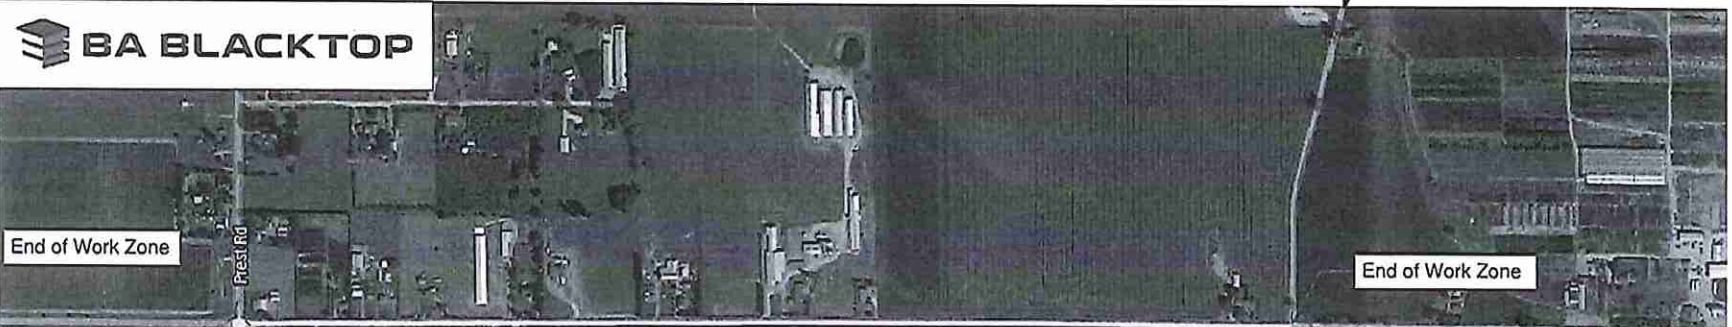

Case 2: Prest Rd @ Chilliwack Central Rd intersection work. Arrange layout to suit which lane work activity area is in.

CANADA'S BAMBOO WORLD

CITY OF CHILLIWACK  
 2017 ROAD REHABILITATION & SHOULDER PAVING  
 TRAFFIC MANAGEMENT PLAN  
 Site 06 – Chilliwack Central Rd – Prest Rd Hwy to Banford Rd