


CANADIAN UTILITY CONSTRUCTION
 FORTIS BC GAS MAIN EXTENSION
 50450 YALE ROAD, CHILLIWACK
 JOB# 30818123

MARCH 2017
 HOURS OF OPERATION FROM 7:00AM - 5:00PM
 WORK WILL TAKE ONE WEEK TO COMPLETE

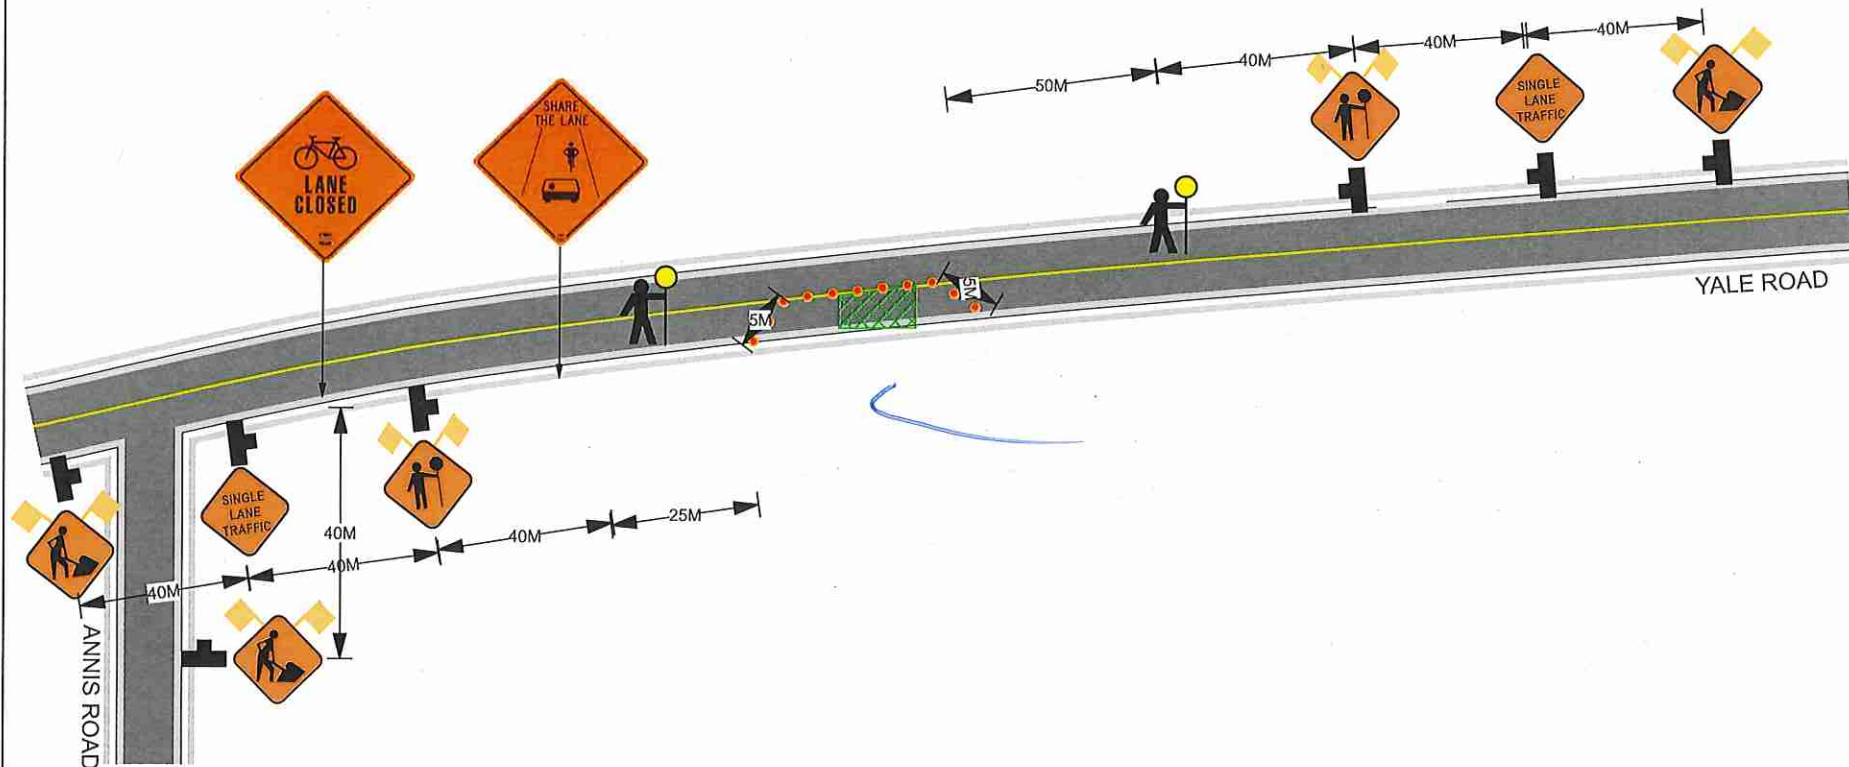

NOTE:

ALL SIGNS ON YALE ROAD WILL BE PLACED ON WINDMASTERS WITH FLAGS

ALL SIDEWALKS AND CROSSWALKS WILL REMAIN OPEN

TRAFFIC CONTROL WILL ASSIST WITH DRIVEWAYS EFFECTED BY WORK ZONE CLOSURE

BIKE LANE CLOSED IN EASTBOUND DIRECTION

LEGEND

- DIRECTION TRAFFIC FLOW 
- TUBULAR MARKERS 
- WORK AREA 
- SIGN STANDS 
- TRAFFIC CONTROLLER 
- BUS STOP 

Canadian Utility Construction
 Steve Bicknell 604-968-3929

Traffic Control Provided By
 Canadian Utility Construction
 Michelle Parks 604-313-5769