


FORTIS BC GAS
GAS SERVICE INSTALLATION
48241 YALE RD.

6 May 18 10:33p

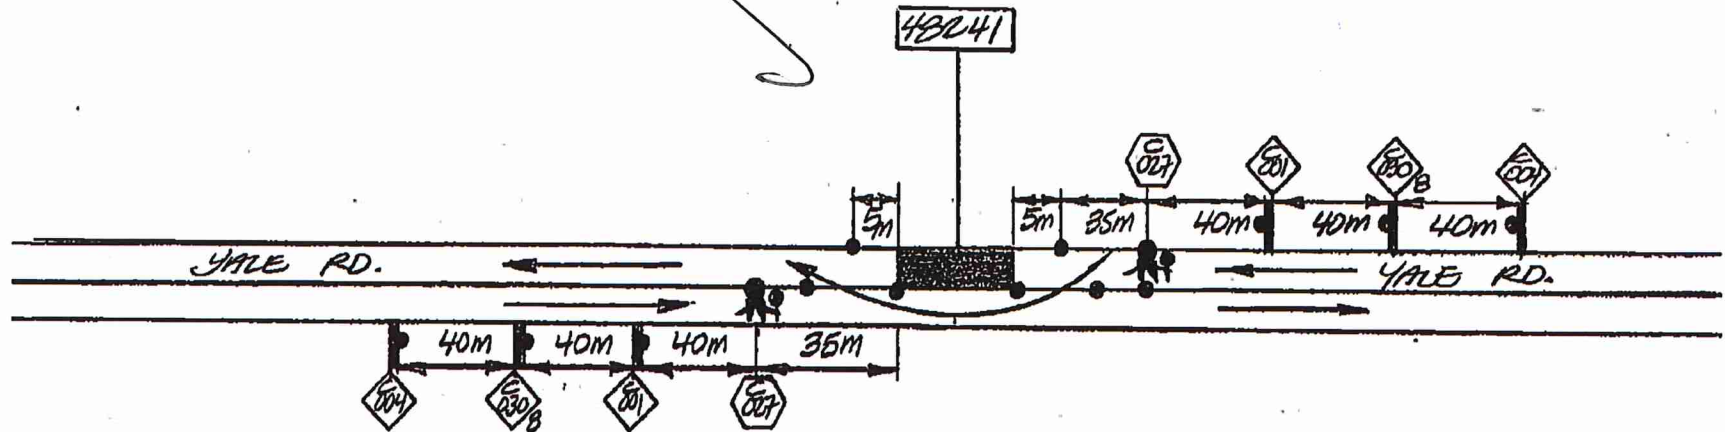



FORTIS # 30397549
MAY.12/15

NOTES: FIG 3.4.1. TRAFFIC MANUAL
LANE CLOSURE WITH TCPS
TWO LANE - TWO WAY
ROADWAY.

p.1

4110293838

4110293838

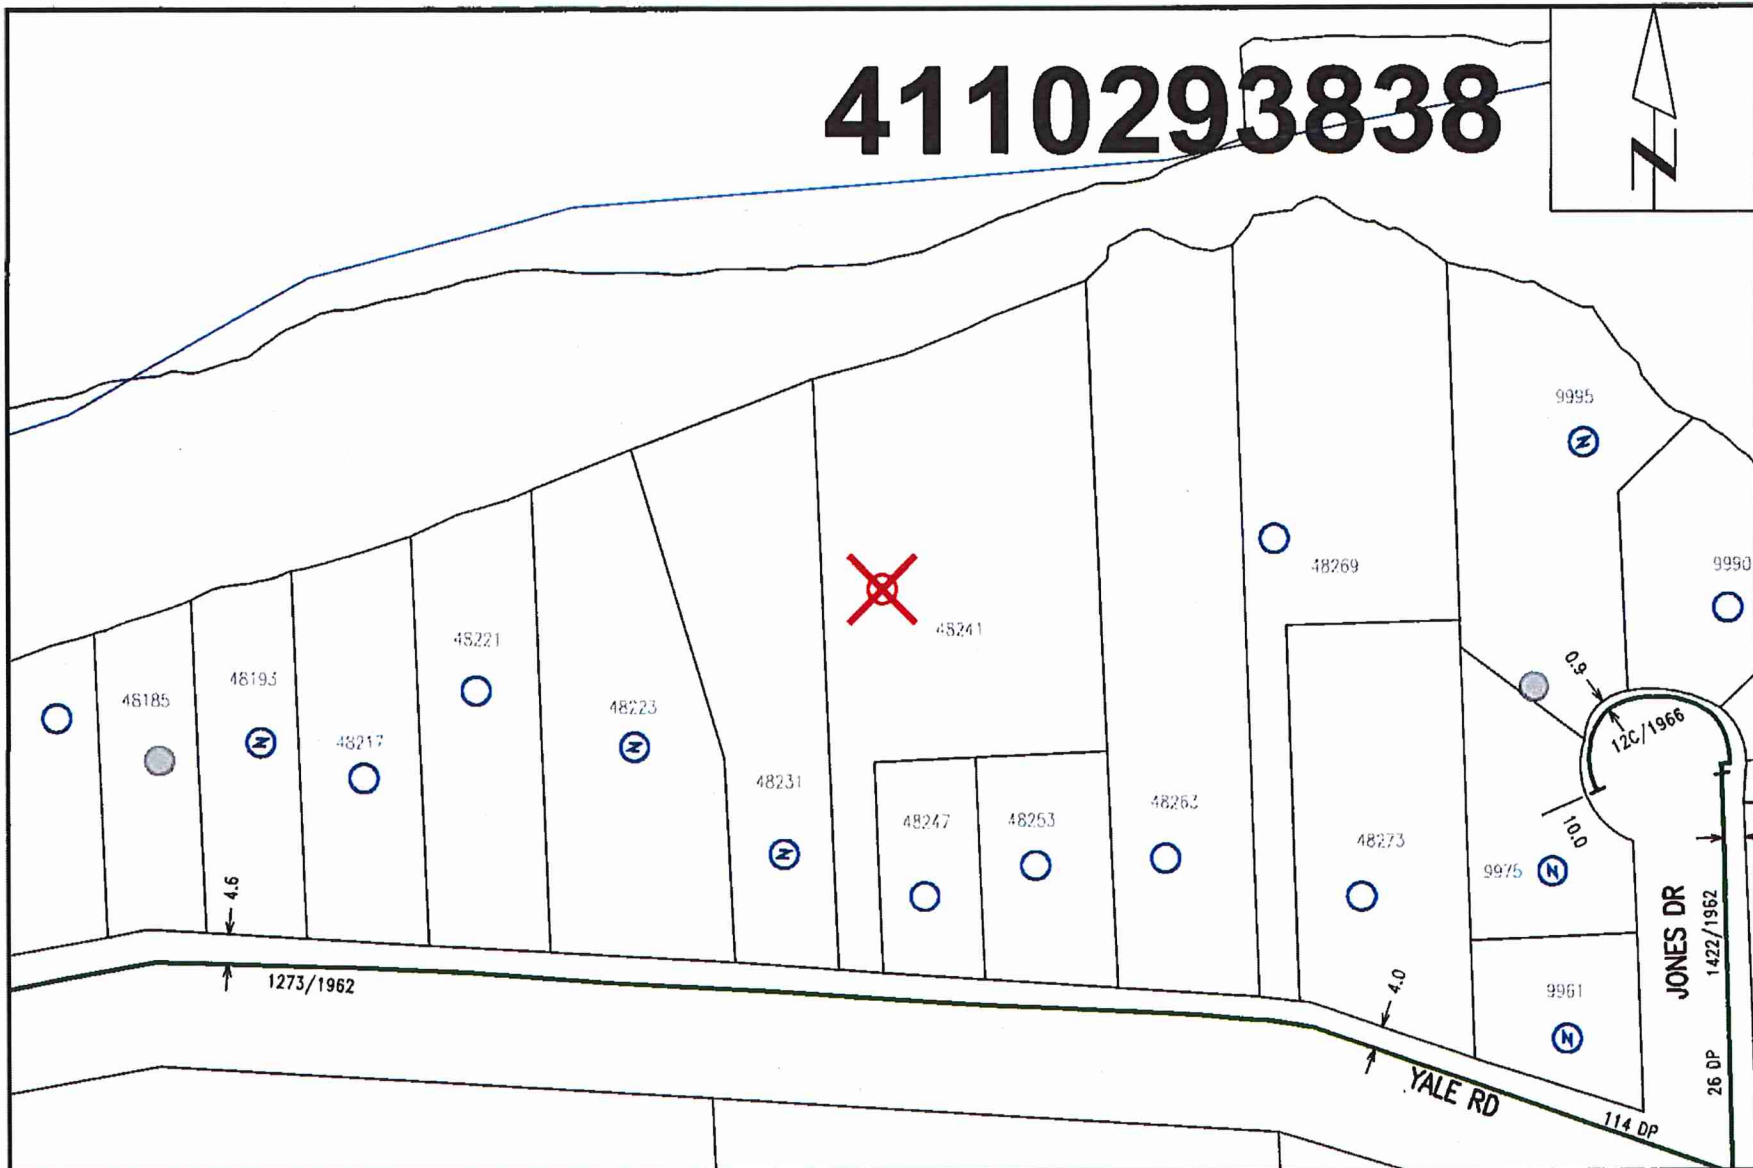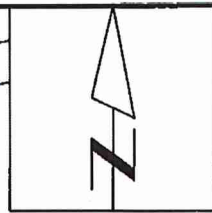

<p>Nearest Intersection: Jones Dr and Yale Rd. Distance from lot to intersection is 153 meters (54 degrees East of South). View Scale: 1:1000</p>	<p>48241 Yale Rd, Chilliwack Order #: 30997549 Prem #: 10087831 City Limits: Chilliwack</p>
<p>X: 1299822872.00 Y: 471725632.00</p>	<p>Select autofextext type 2018/04/24</p>